

Abutments

Back Gutter

Top apron flashing


Flashing nail

Cover flashing

Flashing

100 mm min

200 mm min

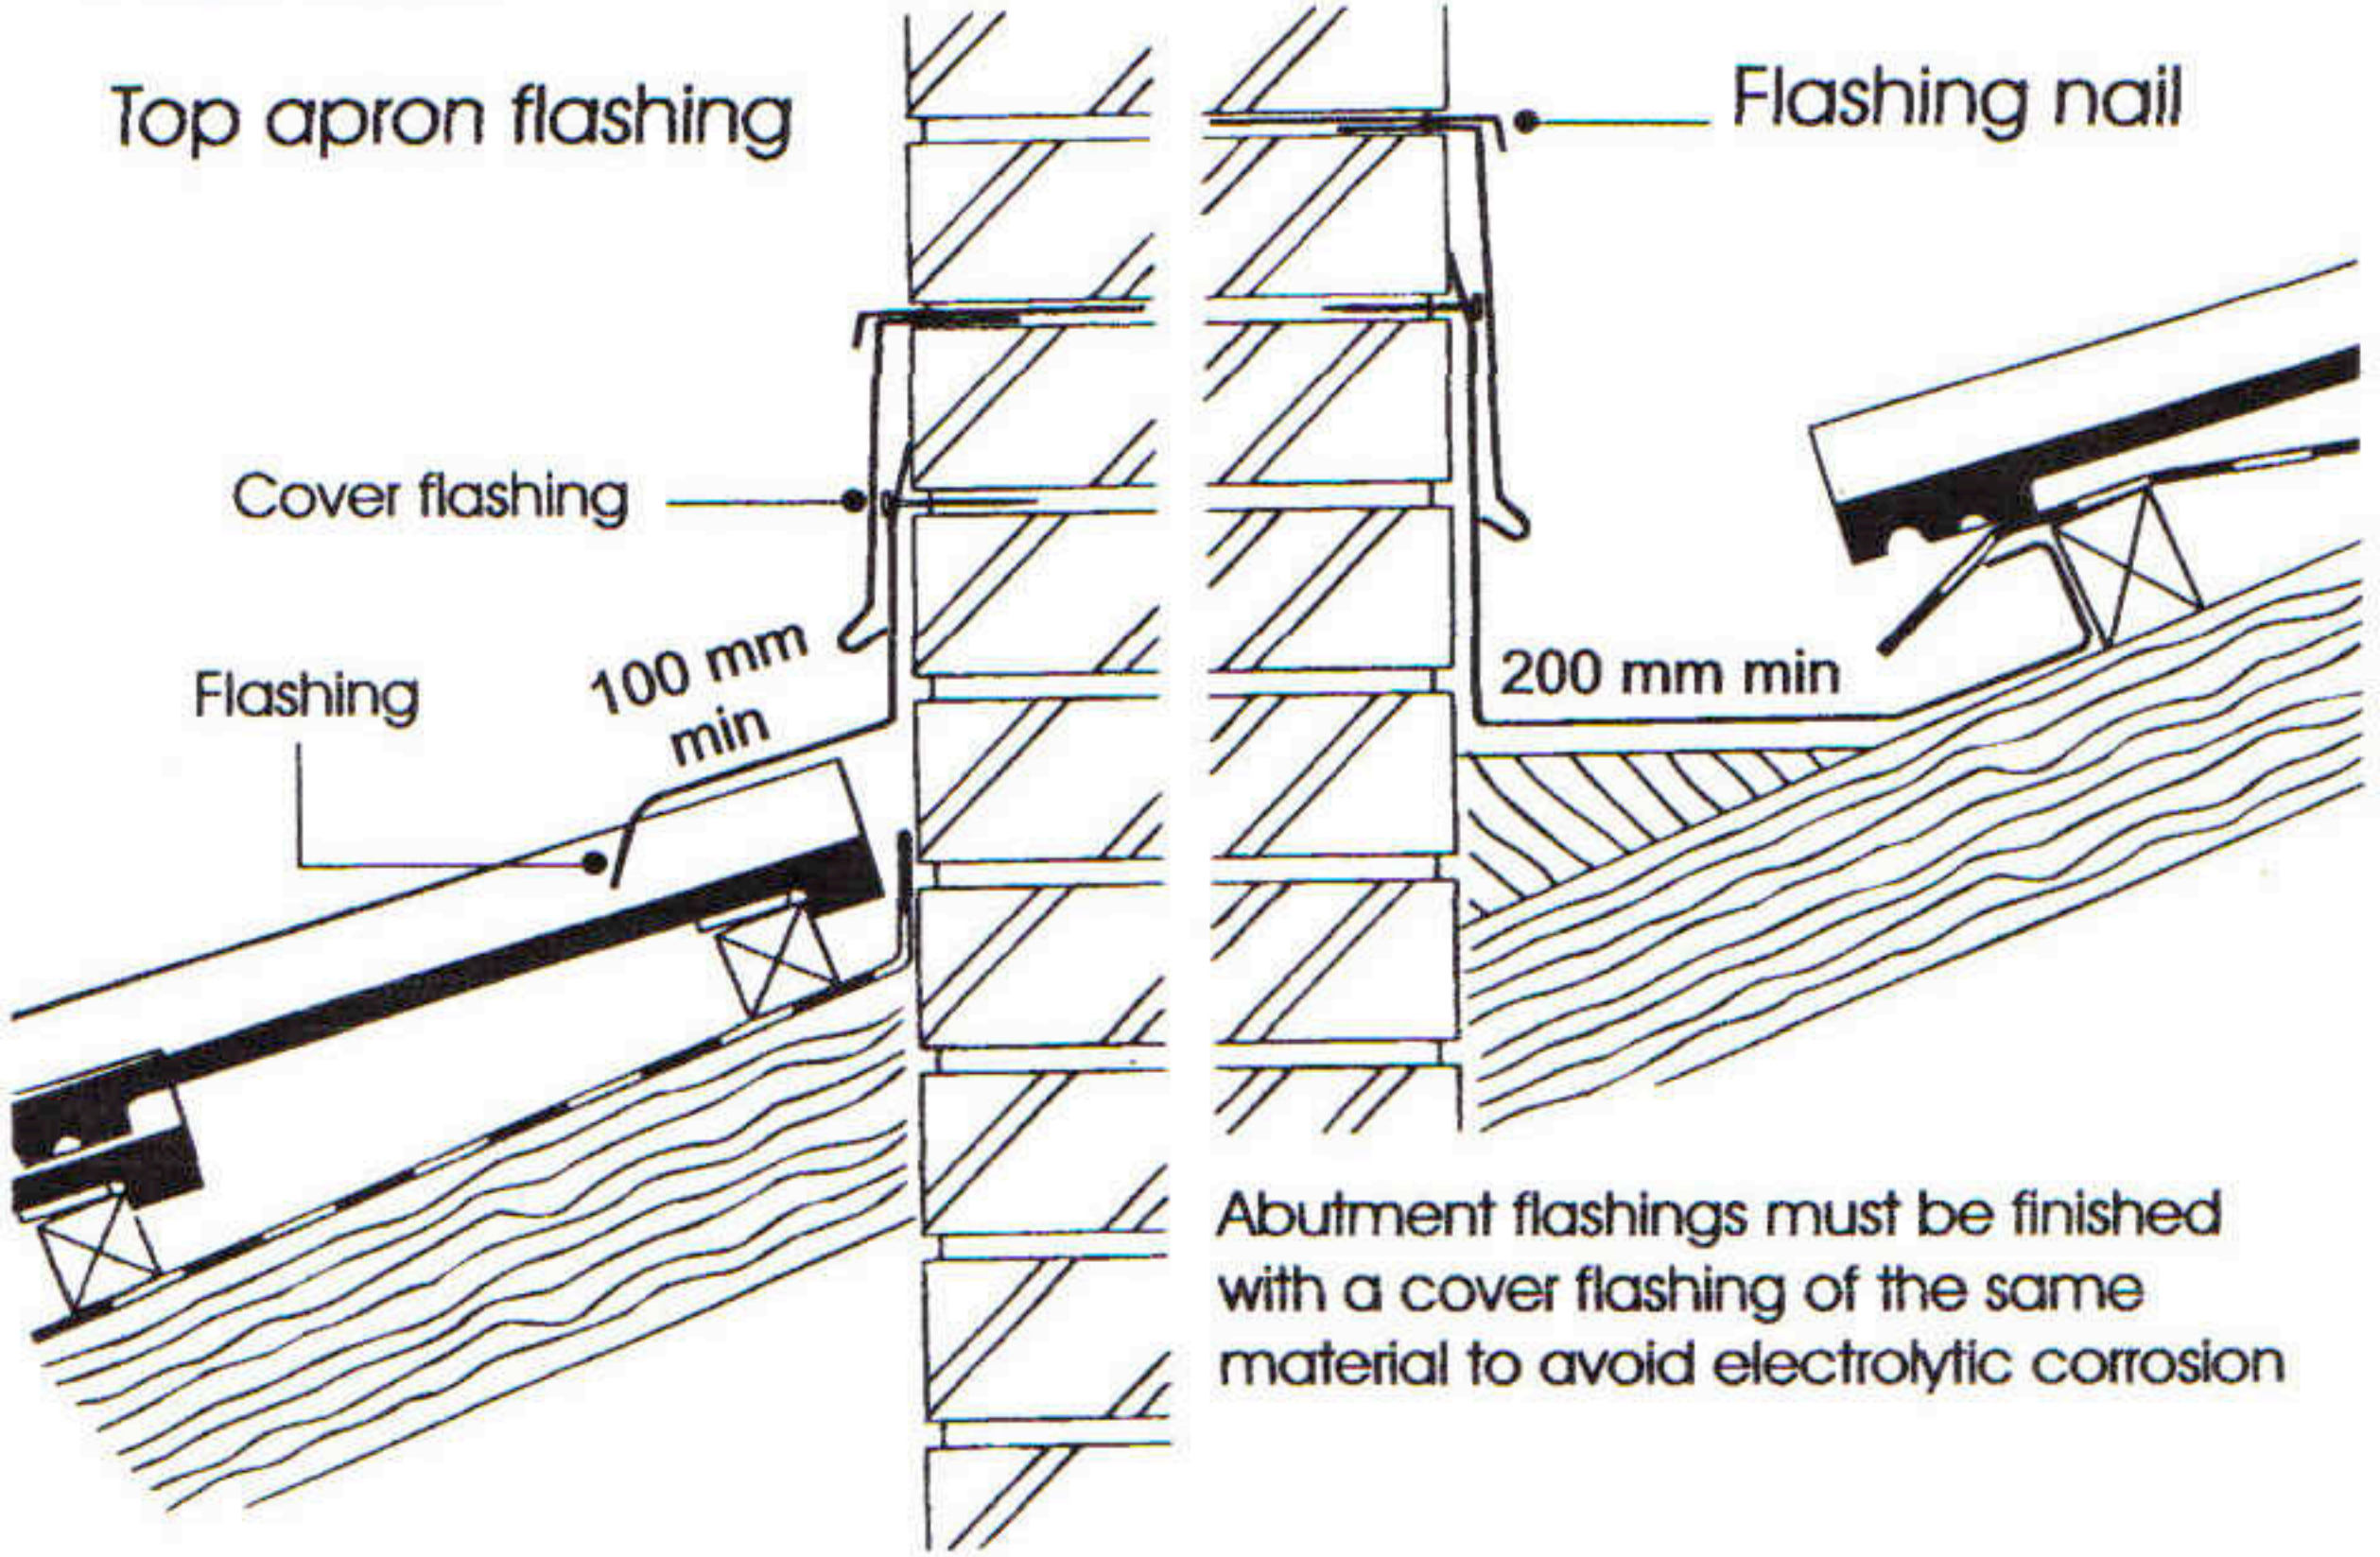

Abutment flashings must be finished with a cover flashing of the same material to avoid electrolytic corrosion

Side flashing

Concealed gutter

Flashing dressed over first tile contour

Performed non-corrodible gutter

