


Ridge tiles to overlap the top courses by at least 75 mm

Ridge

DPC 150 mm wide

Motor bedding

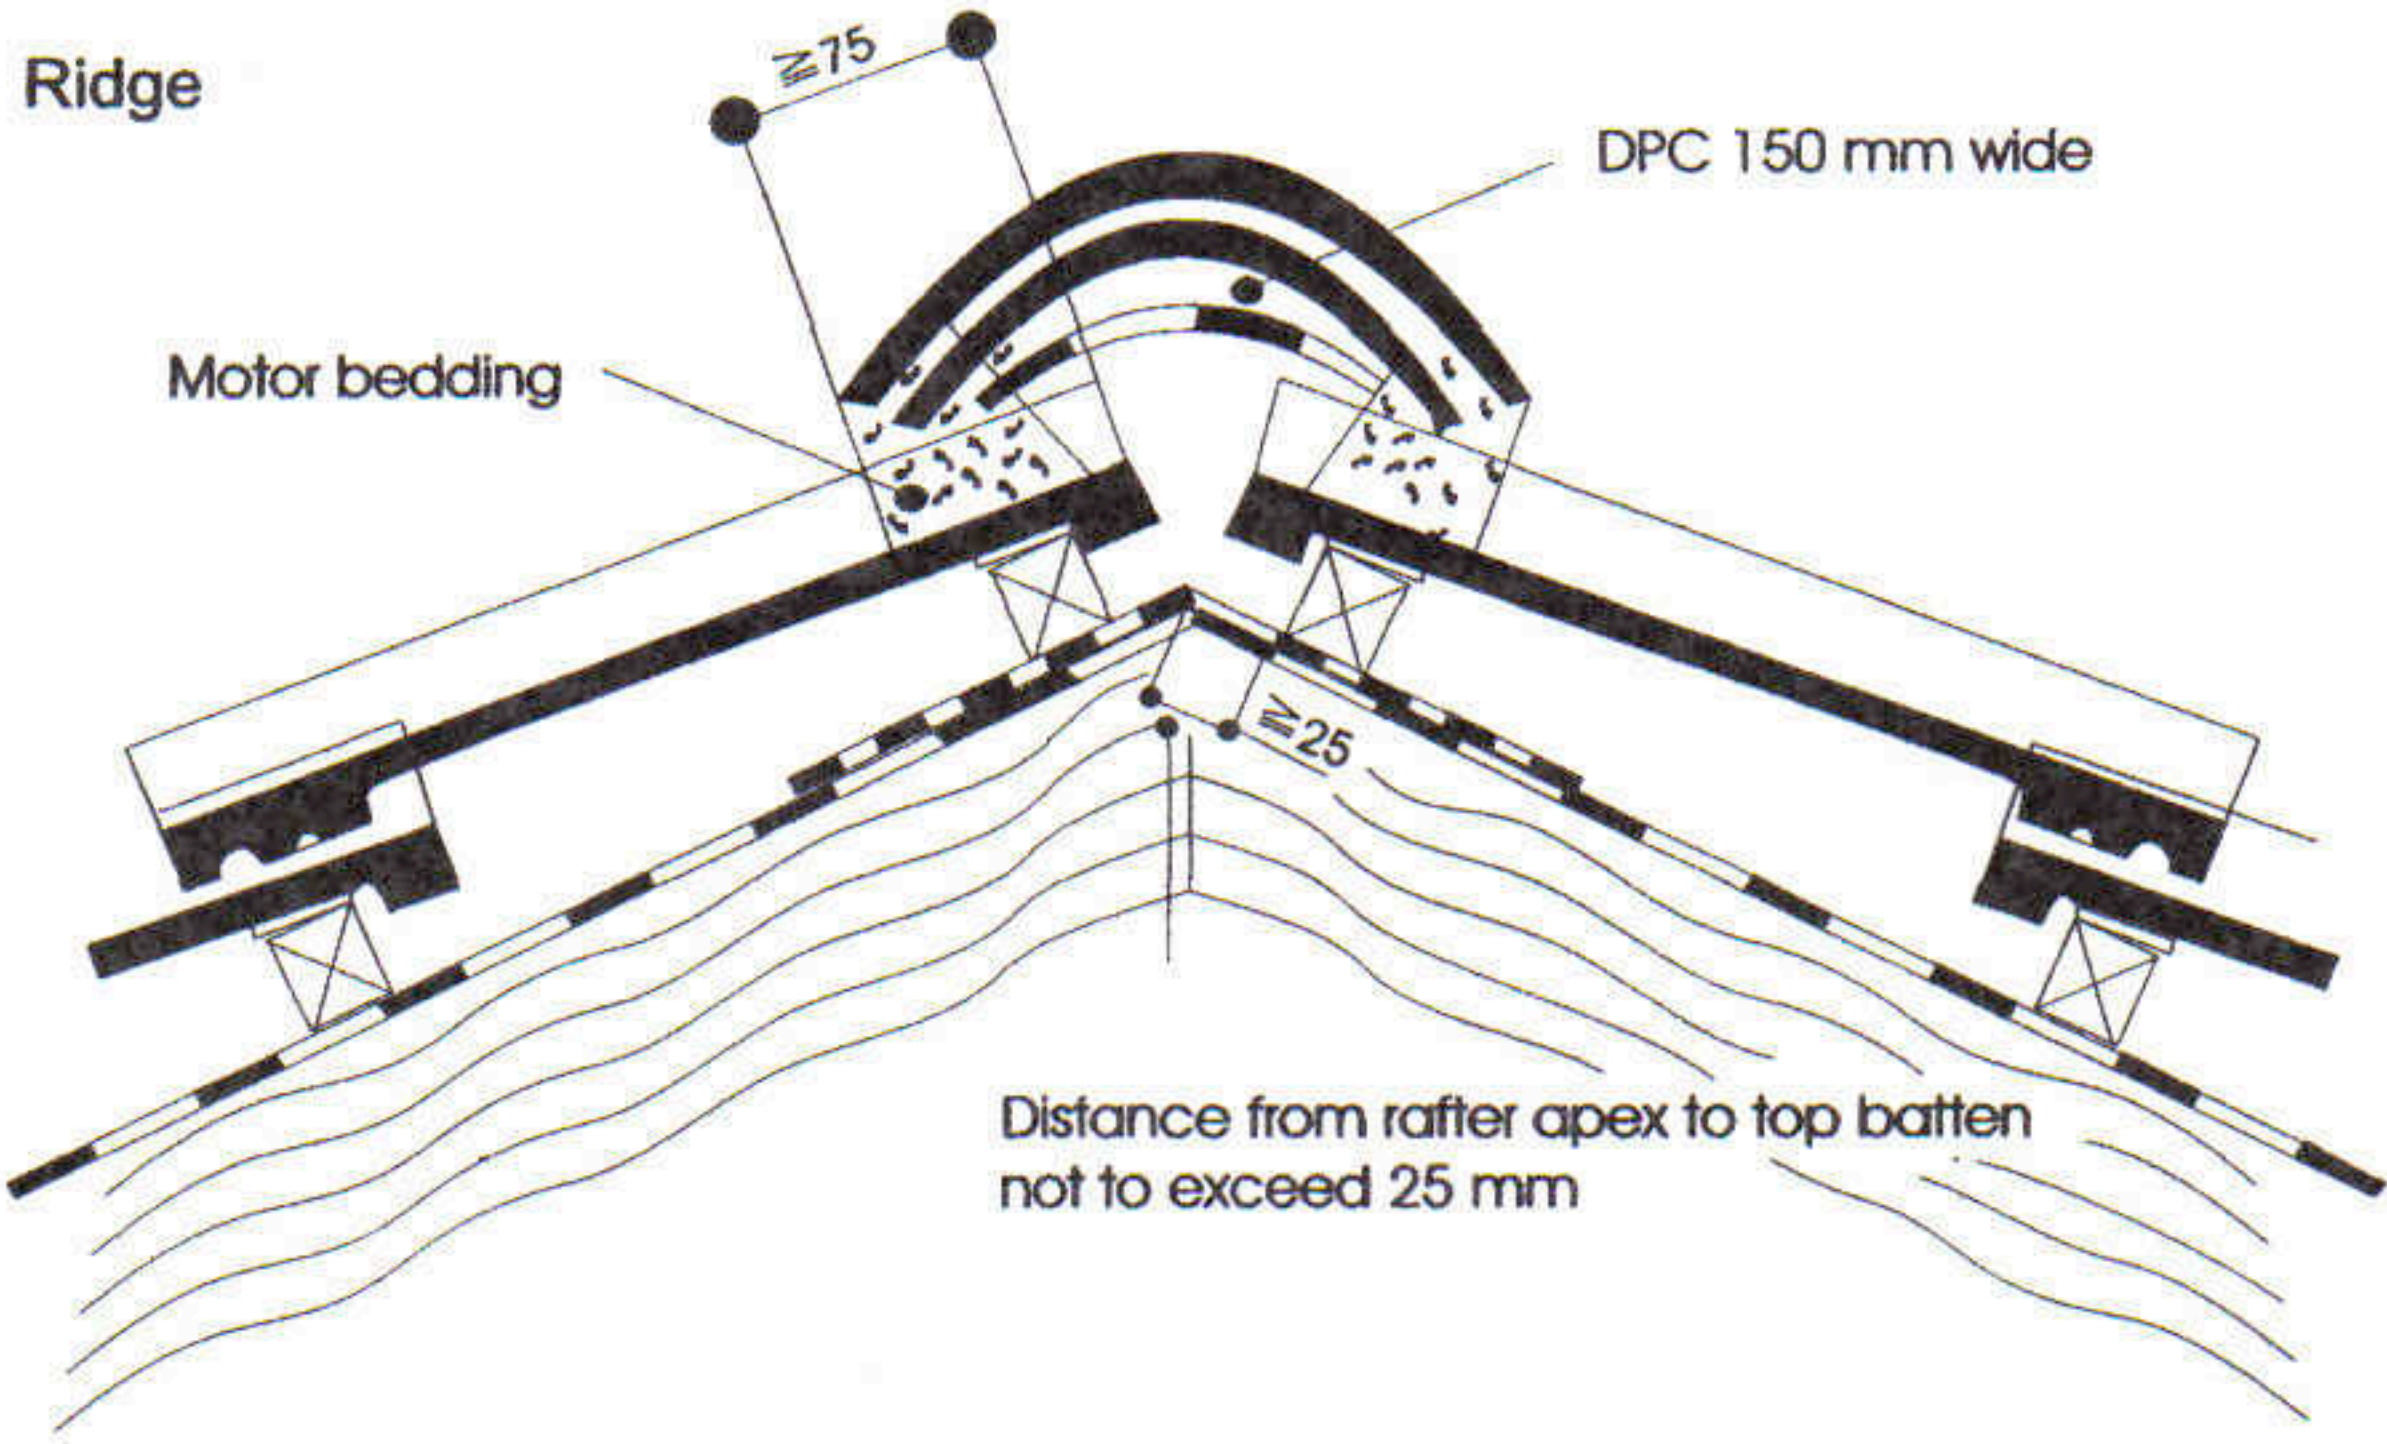


Distance from rafter apex to top batten not to exceed 25 mm

Distance

(with tile weather check resting on fascia)

Closed eaves

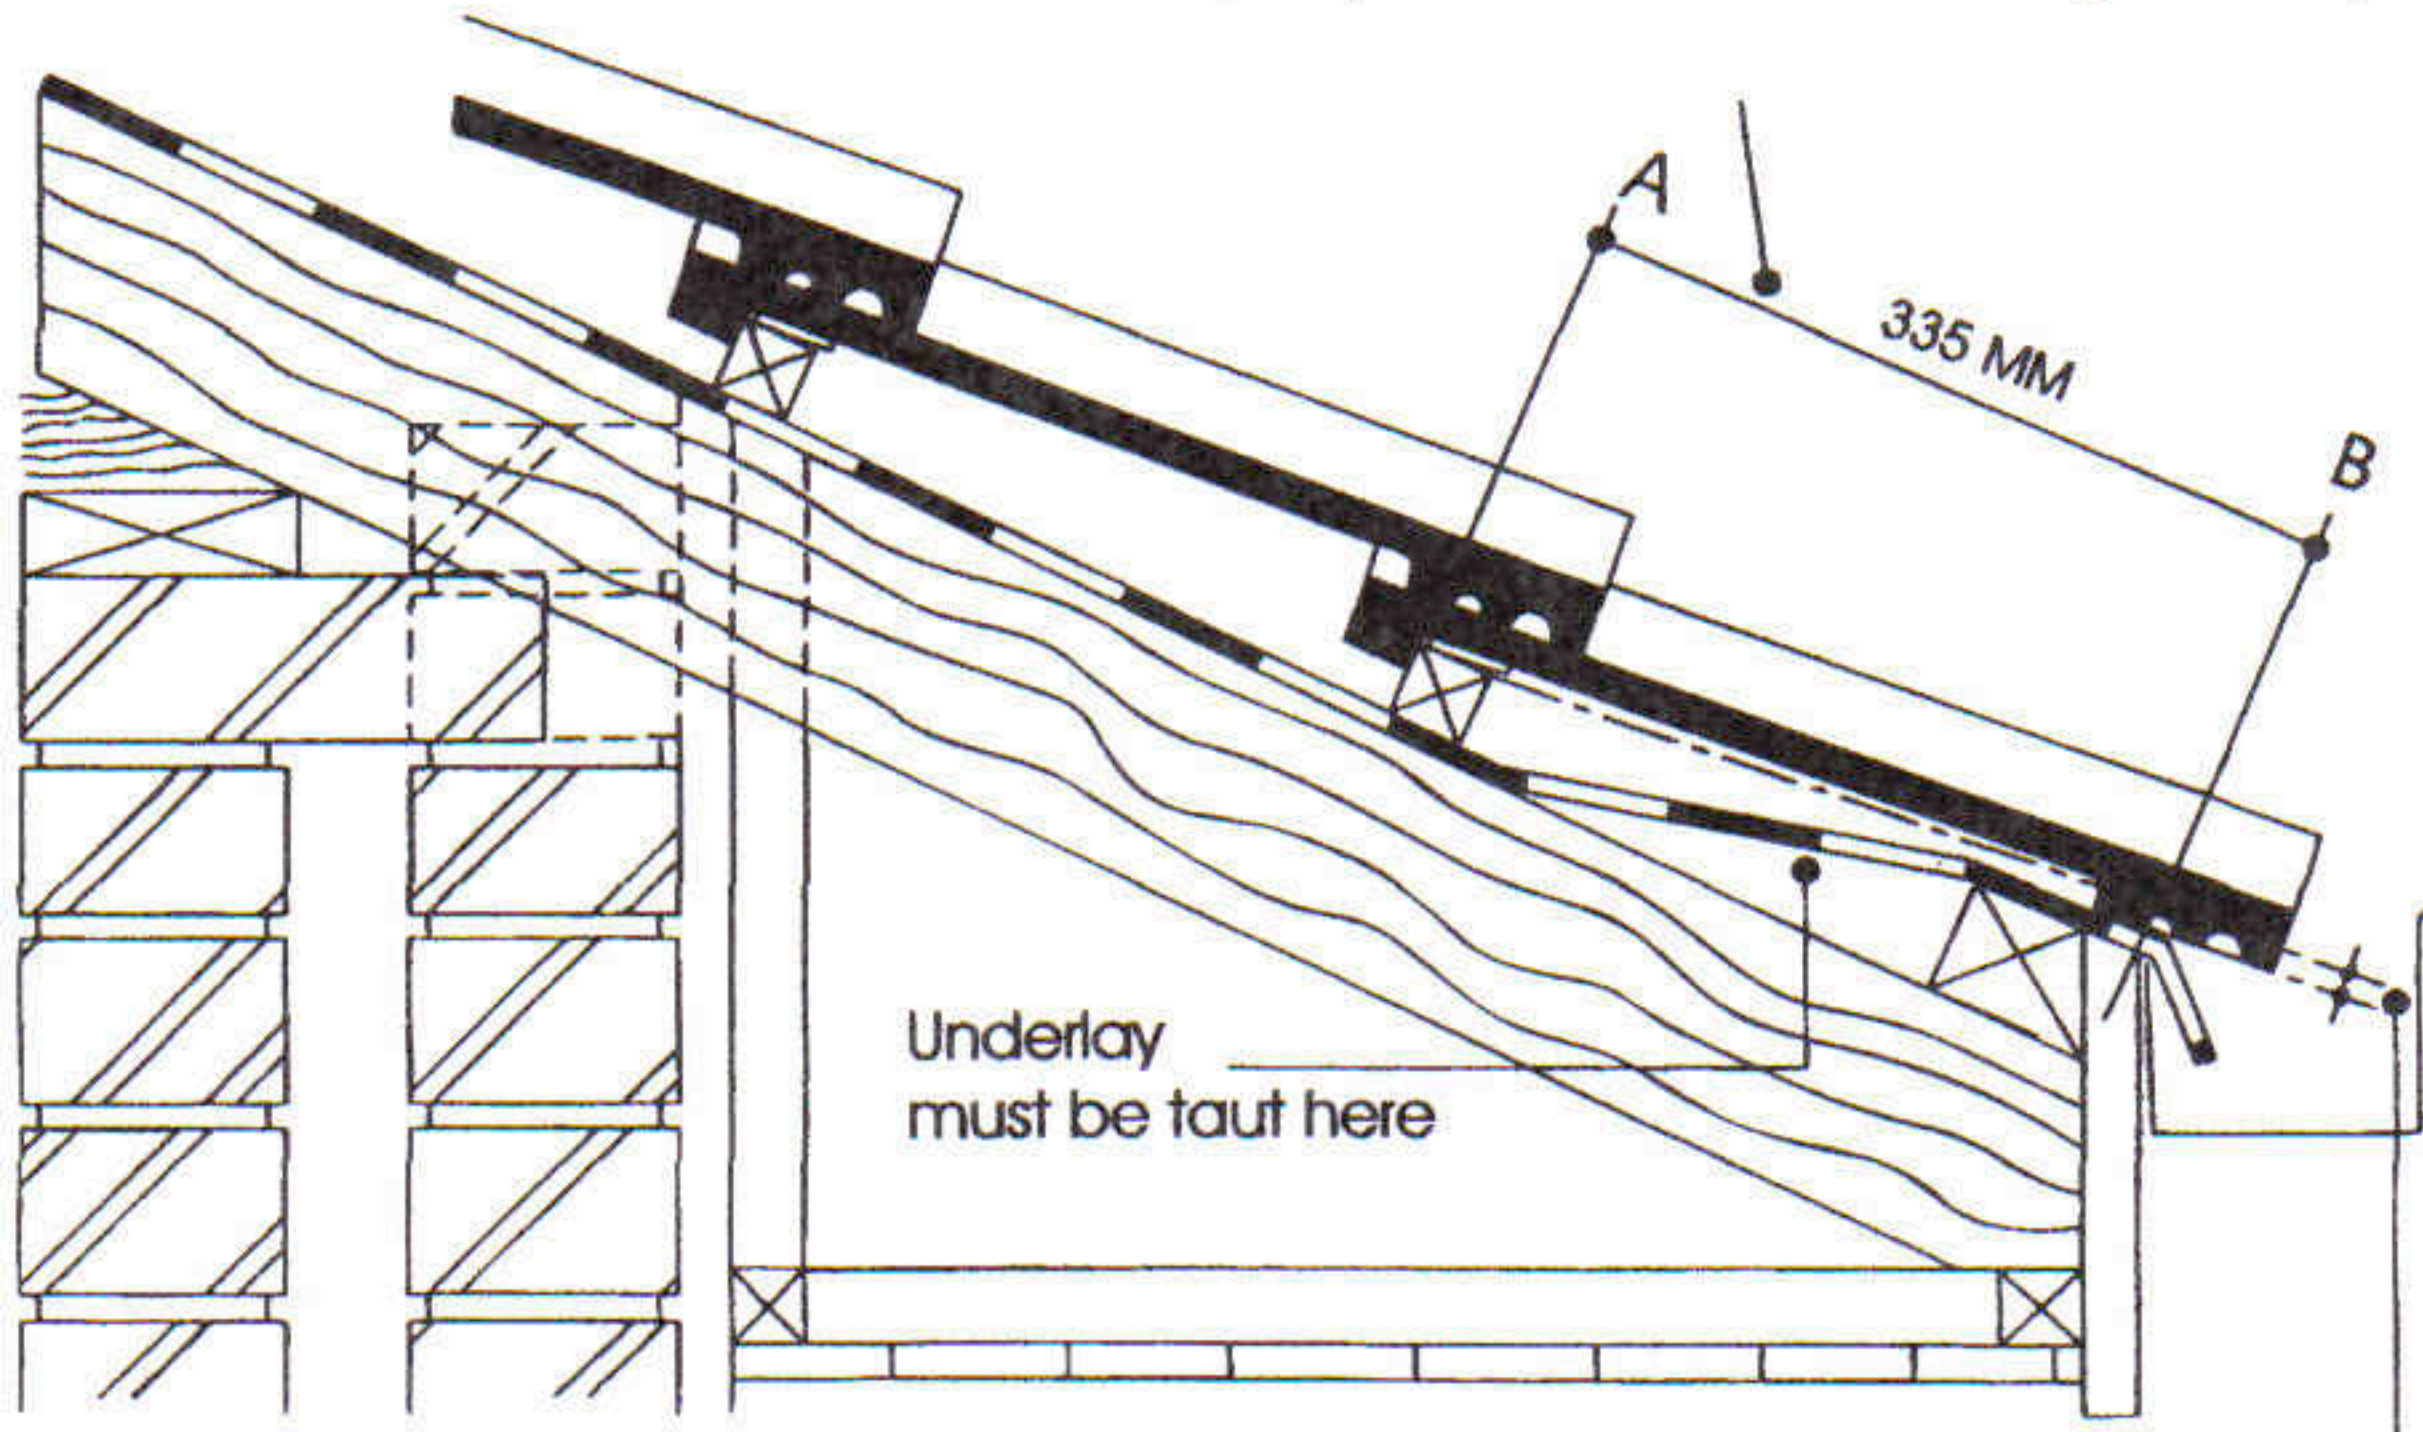

Tilting dimension (generally) ± 14 mm